


32000

ORIGINAL A1

NOTES  
All levels and dimensions to be checked on site prior to construction / fabrication; report discrepancies immediately. Do not scale dimensions from this drawings. This drawing is copyright protected.

REVISION

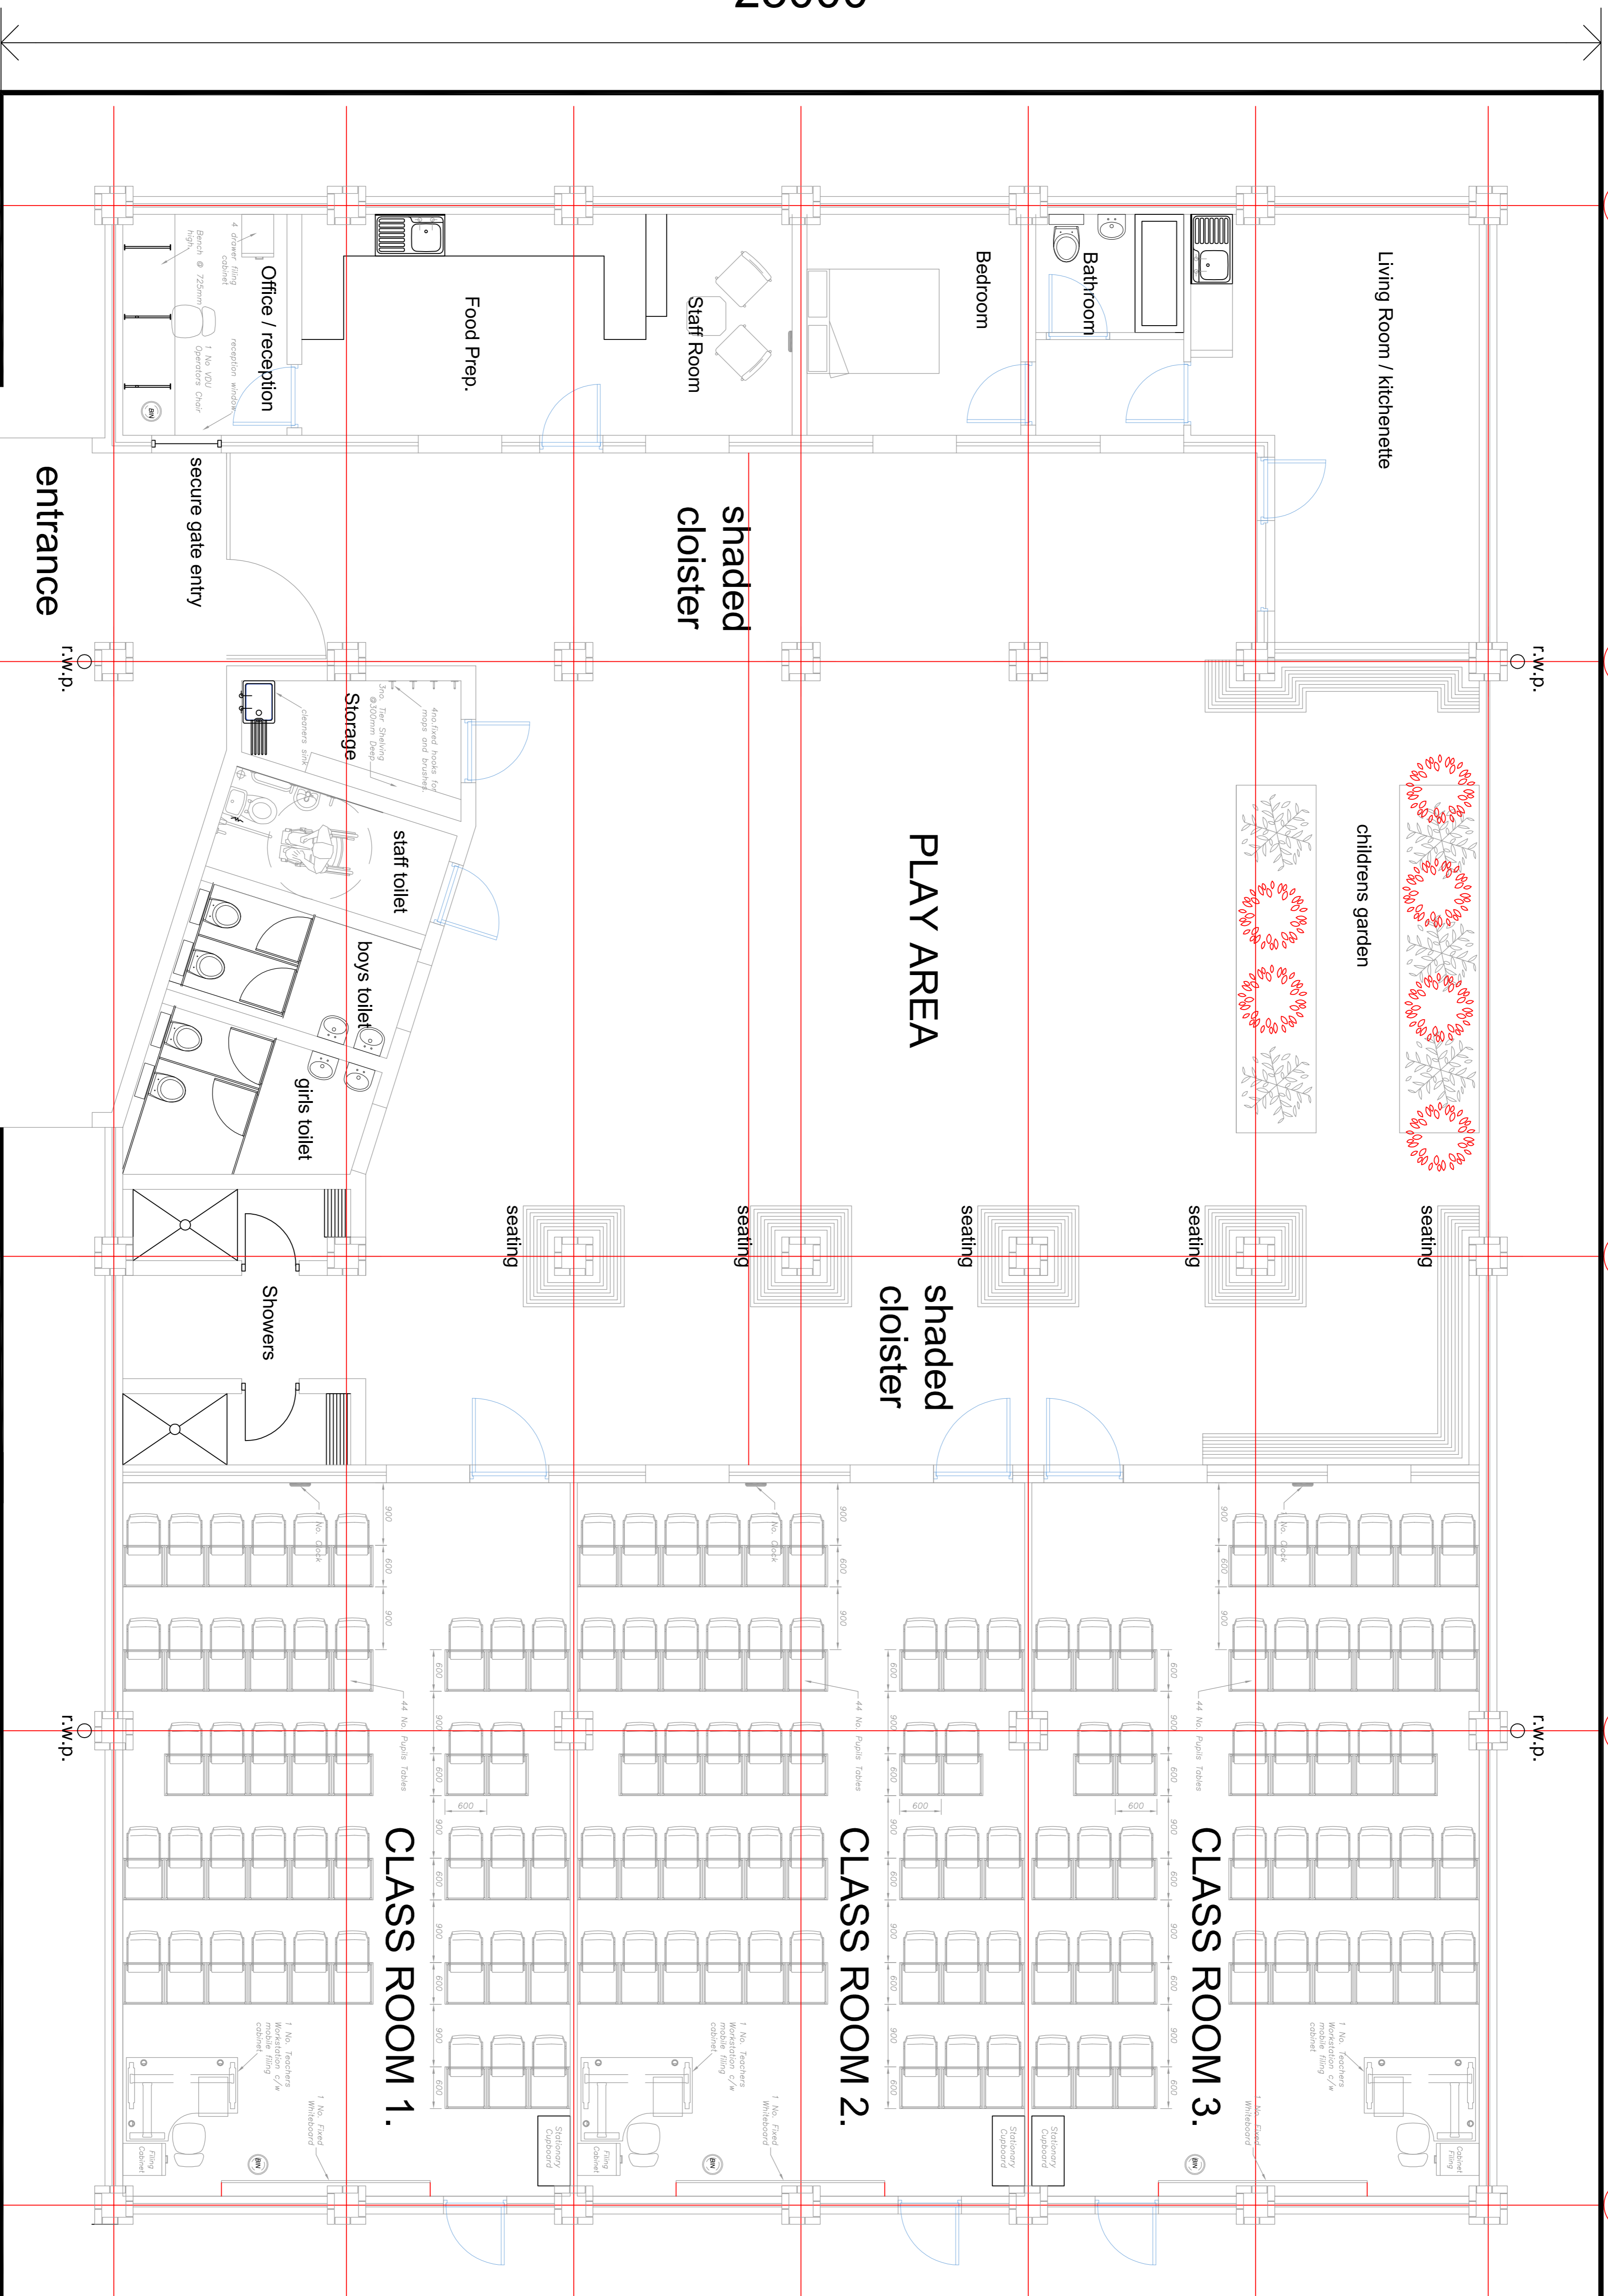

# FLOOR PLAN

**PLANNING**

SCALE	DATE	DRAWN	CHECKED
1:50	APR 16	DA	

PROJECT  
**EBO NURSESEY SCHOOL**  
**THE GAMBIA**

DRAWING NO.  
**FLOOR PLAN**  
As Proposed

**Threesixty Architecture**  
226 ST VINCENT STREET  
GLASGOW  
G2 5RD  
0141 229 7575  
www.360architecture.com

DRAWING NO.  
**15138GA-B-001**