


All levels and dimensions to be checked on site prior to construction / fabrication; report discrepancies immediately. Do not scale dimensions from this drawings. This drawing is copyright protected.

REVISION

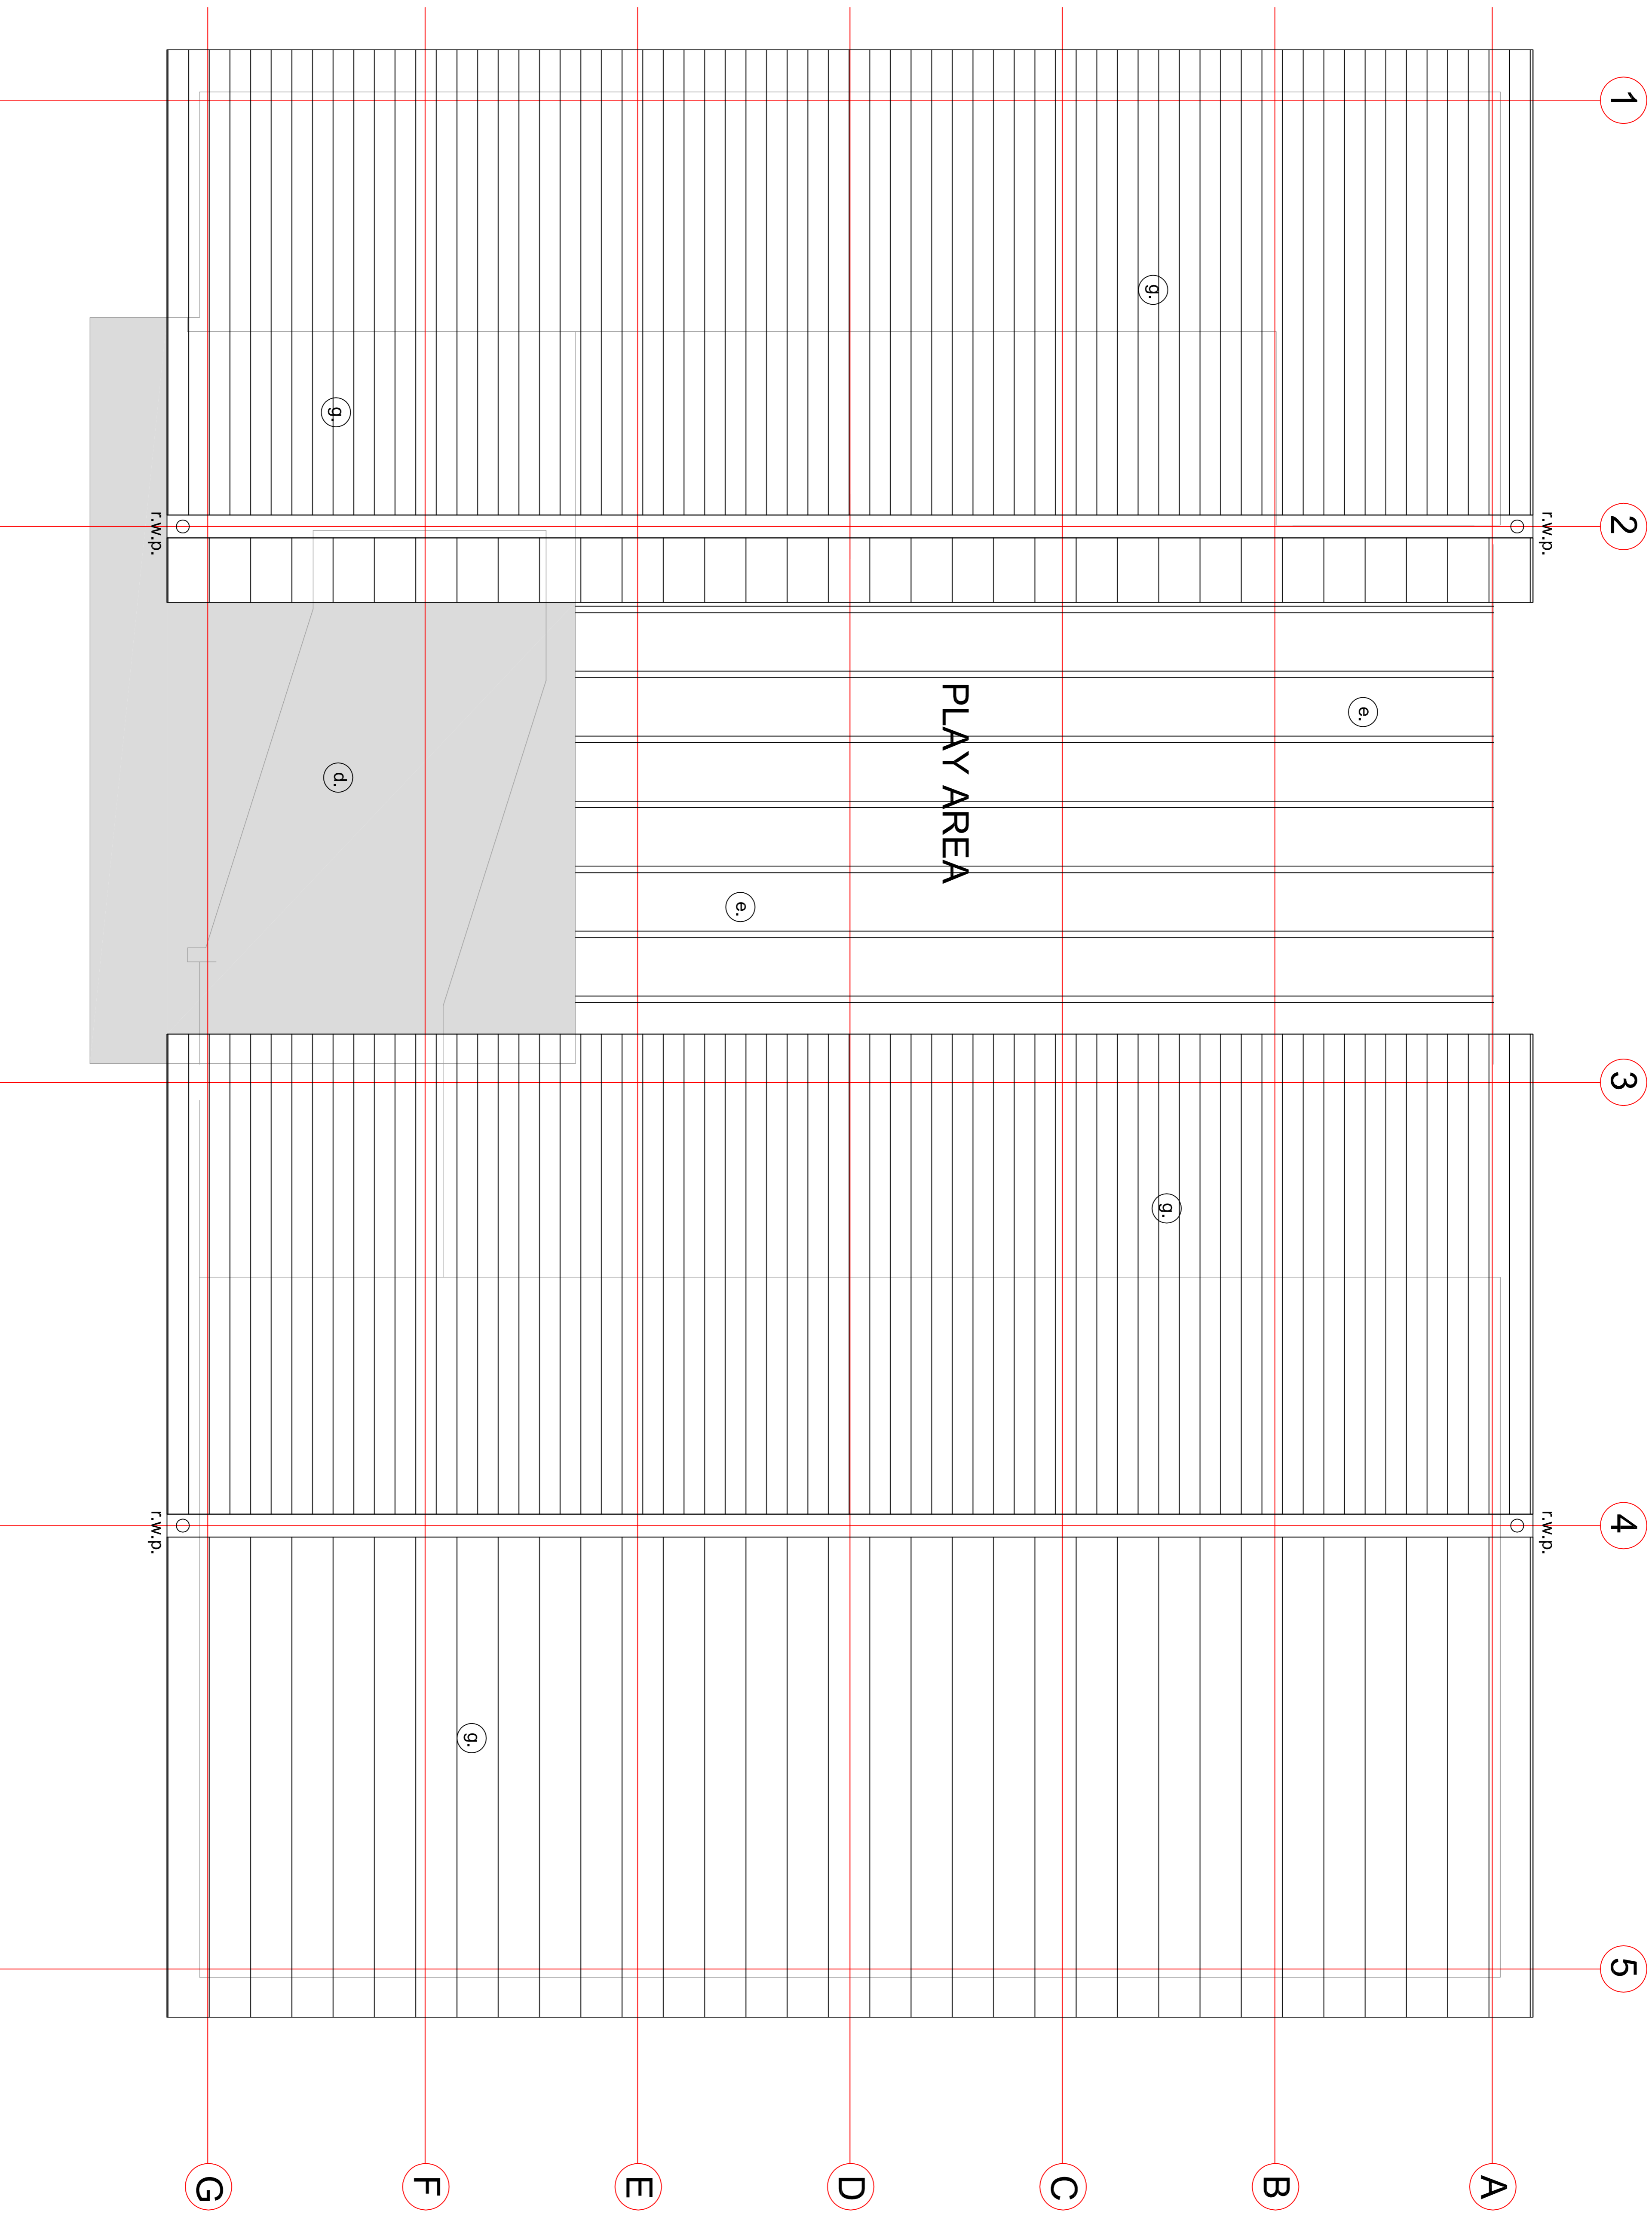

building fabric legend :

- (a) timber open slatted ventilation lining
- (b) facing brickwork [red - to client specification]
- (c) security fence / entry gate
- (d) flat roof
- (e) open timber pergola roof over play area
- (f) security fence [open grille to promote air movement]
- (g) pitched roof
- (h) concrete ring beam

PLANNING

SCALE	DATE	DRAWN	CHECKED
1:50	APR 16	DA	

PROJECT
EBO NURSEY SCHOOL
THE GAMBIA

DRAWING
ROOF PLAN
 As Proposed

Threesixty
 Architecture

226 ST VINCENT STREET
 GLASGOW
 G2 9RQ
 0141 229 7575
 www.360architecture.com

DRAWING NO.
15138GA-B-002

ROOF PLAN