



All levels and dimensions to be checked on site prior to construction / fabrication; report discrepancies immediately. Do not scale dimensions from this drawings. This drawing is copyright protected.

REVISION

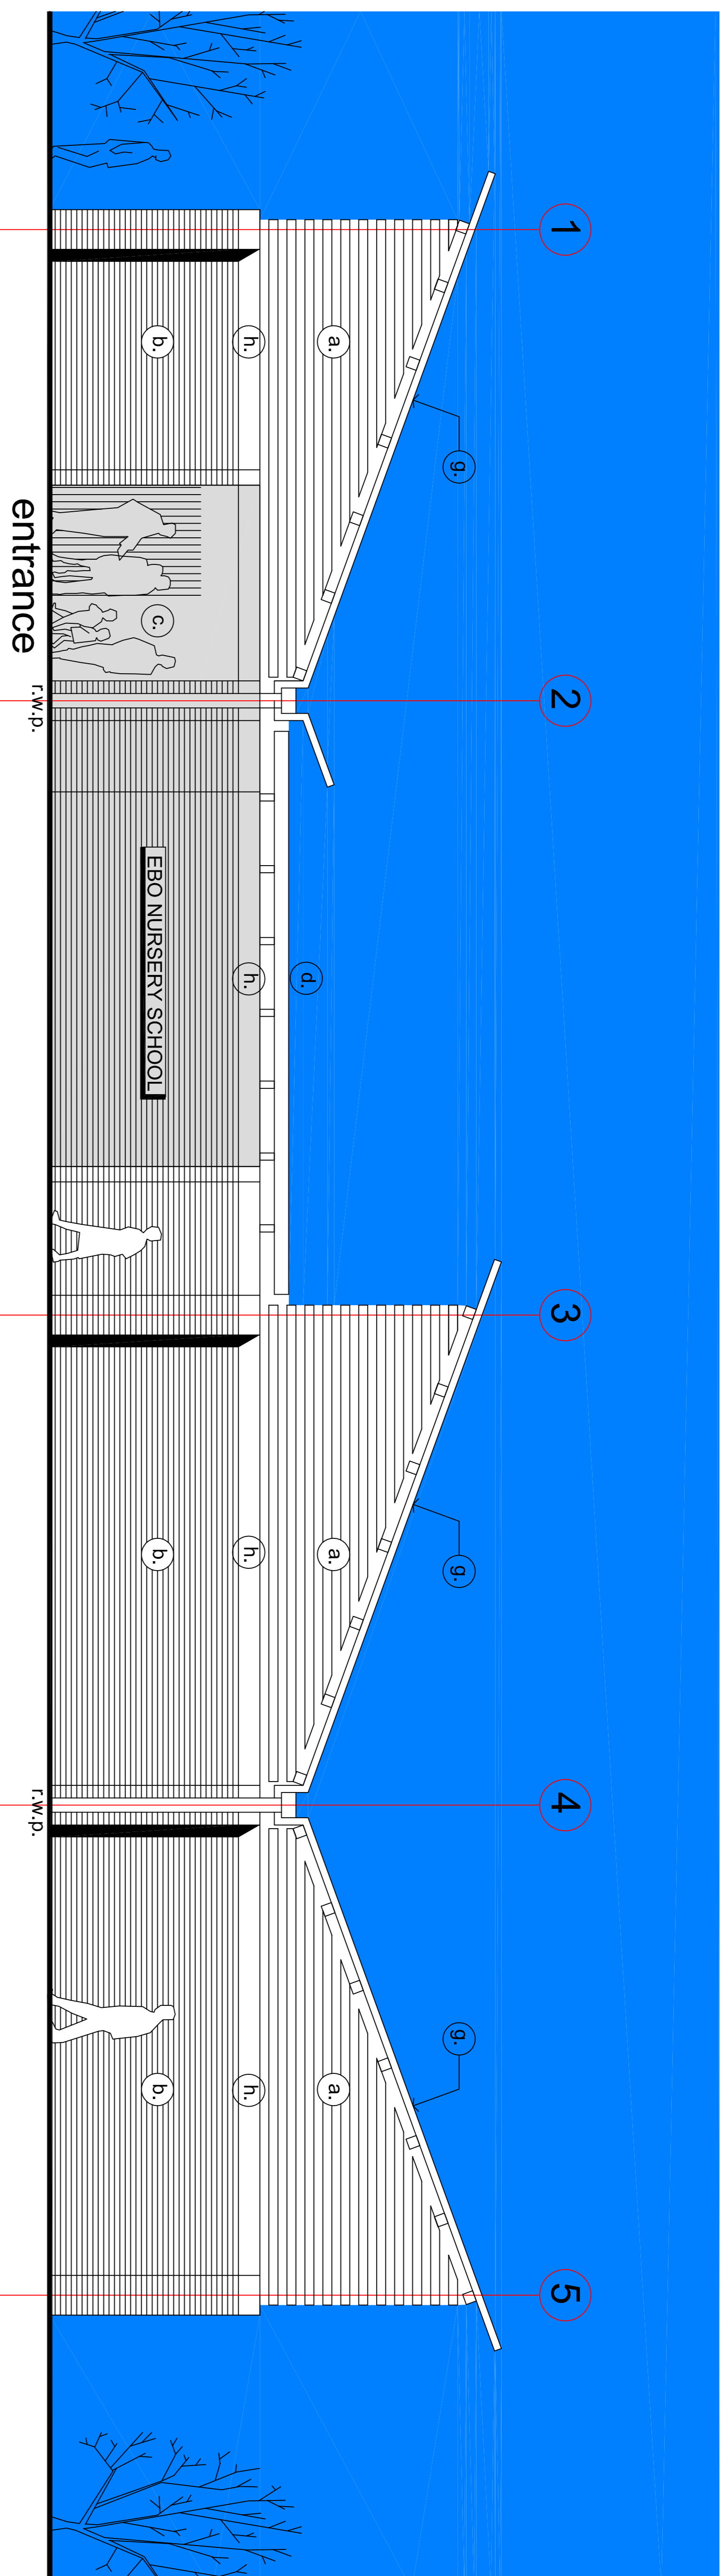

## STREETSCAPE ELEVATION

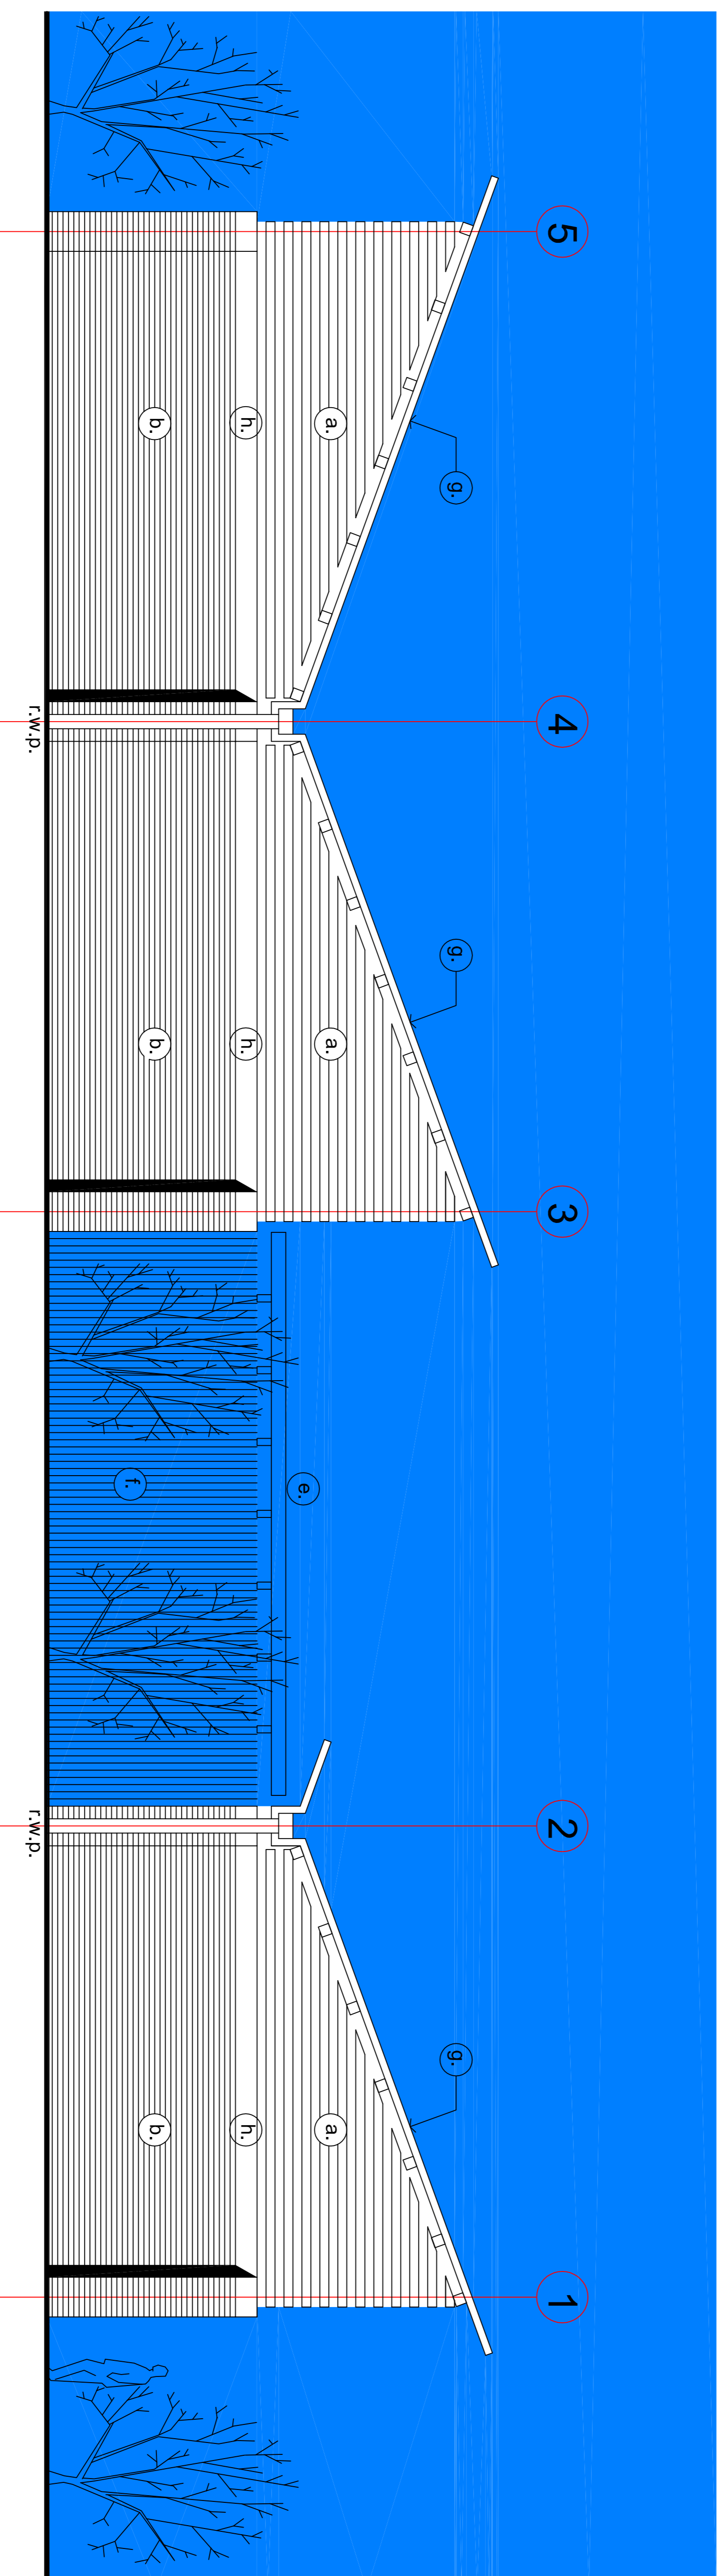

## REAR ELEVATION

- Building Fabric Legend:
- (a) timber open slatted ventilation lining
  - (b) facing brickwork (red - to client specification)
  - (c) security fence / entry gate
  - (d) flat roof
  - (e) open timber pergola roof over play area
  - (f) security fence (open grille to promote air movement)
  - (g) pitched roof
  - (h) concrete ring beam

### PLANNING

SCALE	DATE	DRAWN	CHECKED
1:50	APR 16	DA	

PROJECT  
EBO NURSEY SCHOOL  
THE GAMBIA

DRAWING  
ELEVATIONS [1 of 2]  
As Proposed

**Threesixty**  
Architecture

226 ST VINCENT STREET  
GLASGOW  
G2 5RD  
0141 229 7575  
www.360architecture.com

DRAWING NO.  
15138GA-B-003