



All levels and dimensions to be checked on site prior to construction / fabrication; report discrepancies immediately. Do not scale dimensions from this drawings. This drawing is copyright protected.

REVISION

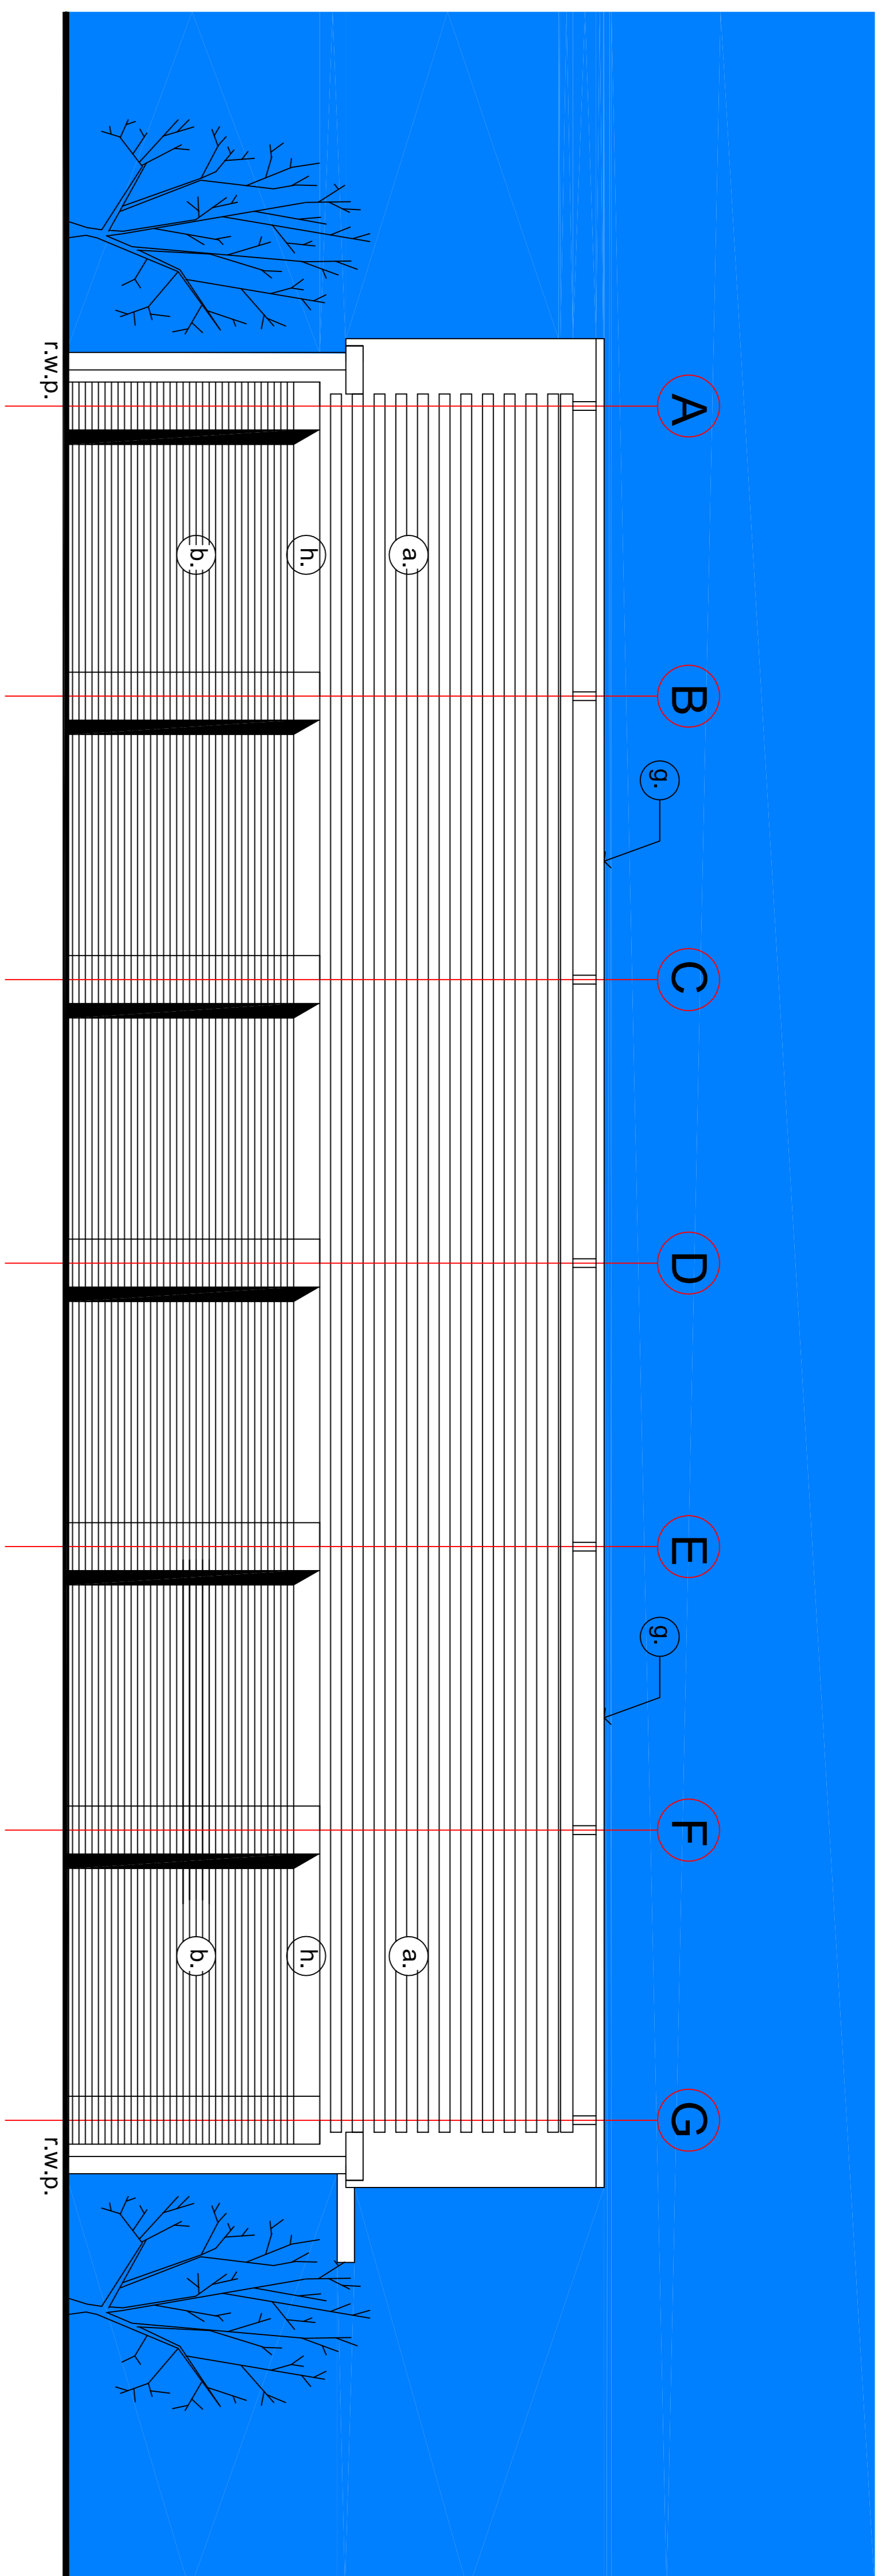

## SIDE ELEVATION - 1

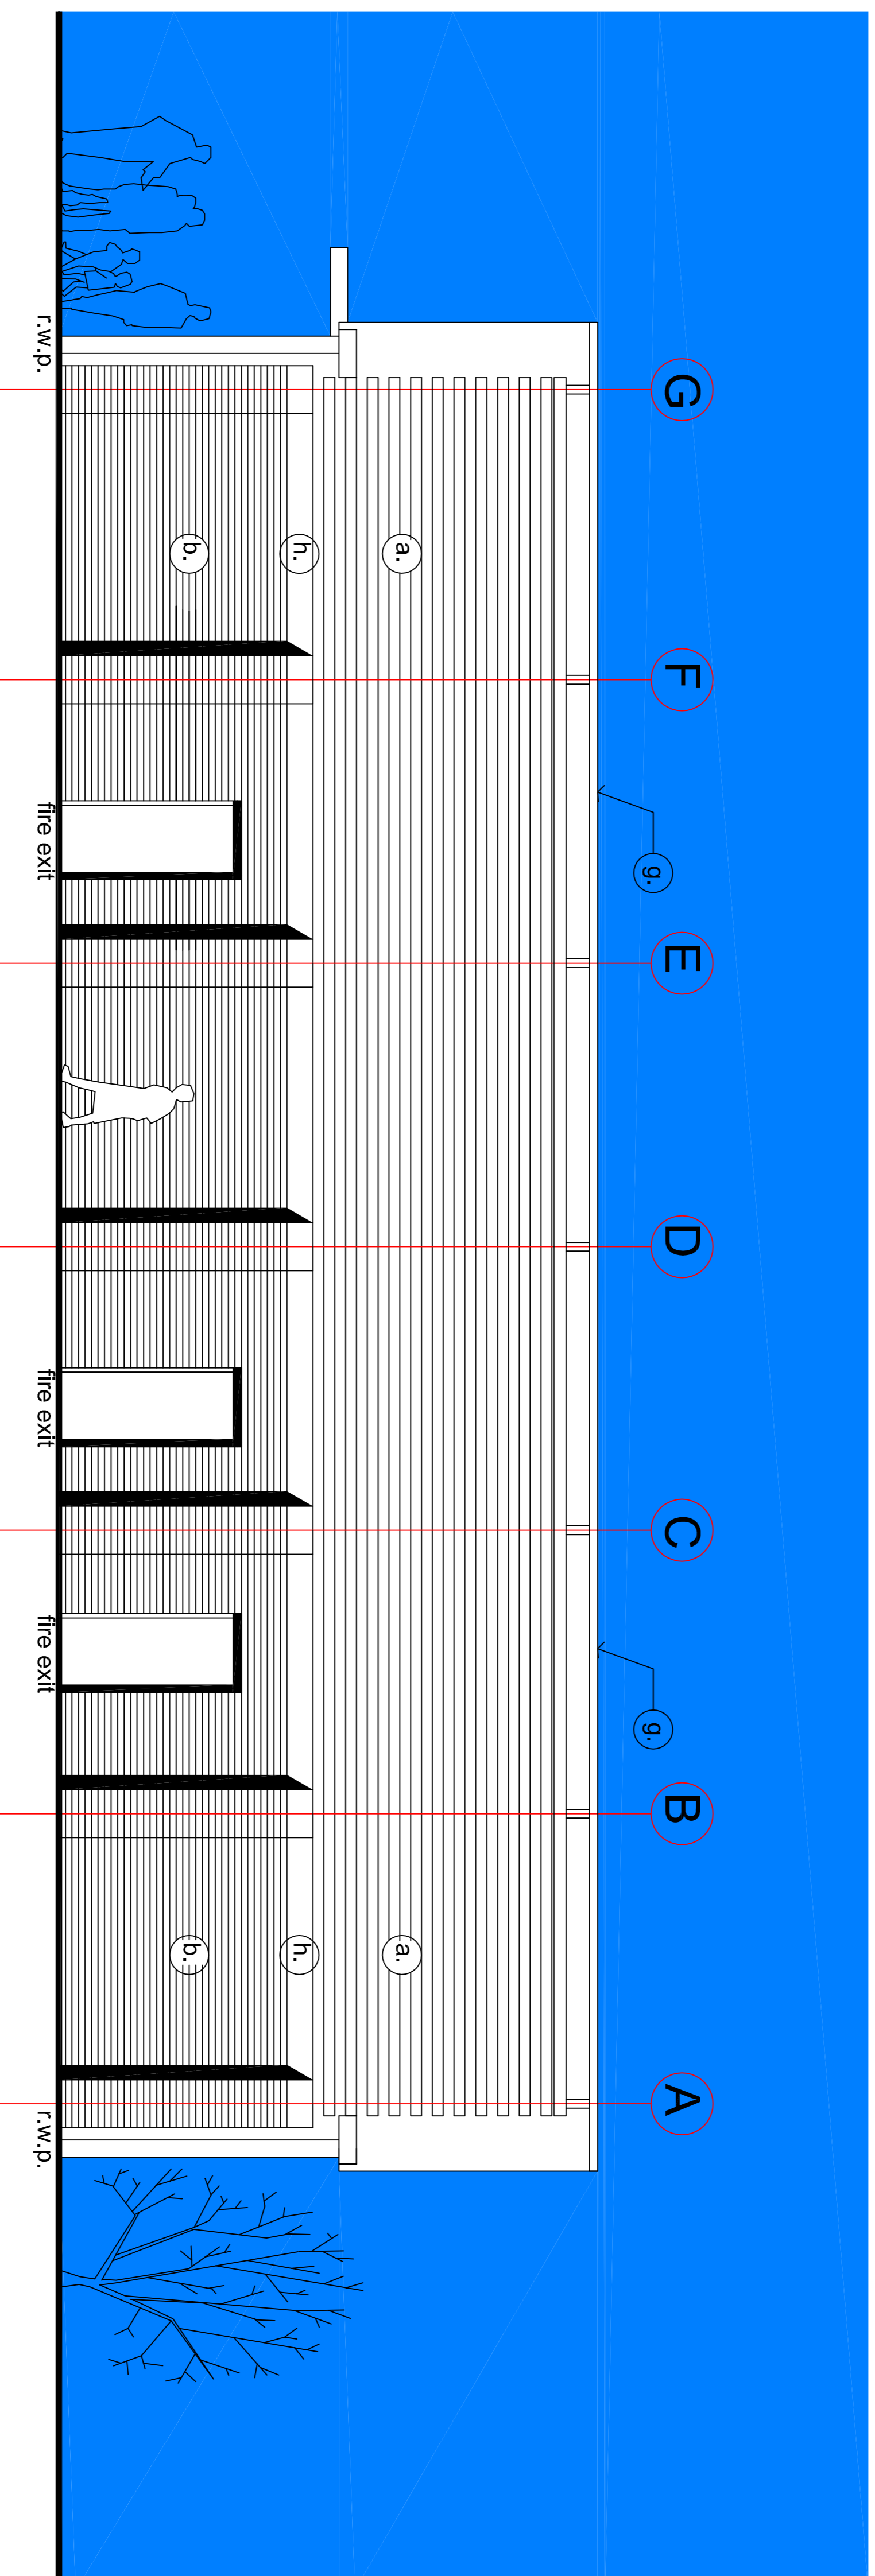

## SIDE ELEVATION - 2

Building Fabric Legend:

- (a.) timber open slatted ventilation lining
- (b.) facing brickwork [rad - to client specification]
- (c.) security fence / entry gate
- (d.) flat roof
- (e.) open timber pergola roof over play area
- (f.) security fence [open grille to promote air movement]
- (g.) pitched roof
- (h.) concrete ring beam

### PLANNING

SCALE	DATE	DRAWN	CHECKED
1:50	APR 16	DA	

PROJECT  
EBO NURSEY SCHOOL  
THE GAMBIA

DRAWING  
ELEVATIONS [2 of 2]  
As Proposed

**Threesixty**  
Architecture

226 ST VINCENT STREET  
GLASGOW  
G2 9RQ

0141 229 7575  
www.360architecture.com

DRAWING NO.

15138GA-B-004